

MARION COUNTY SURVEYOR'S OFFICE



SECTION CORNER RECORD

DEBRA S. JENKINS
MARION COUNTY SURVEYOR

SEC. 19 TWN. 17_N RNG. 4_E

BRYAN F. CATLIN, PLS
TECHNICAL SUPERVISOR

Date: 5-4-09
Party Chief: Wilcoxen
Crew: Greene / Taylor / Finney
Type of Marker: Harrison w/Center Corner cap
Method of Establishment: County: 7-30-1993
IN S.P.C. E Zone, NAD 83
Name: 17041905
N: 517 075.349 8 (m)
E: 61 463.441 5(m)

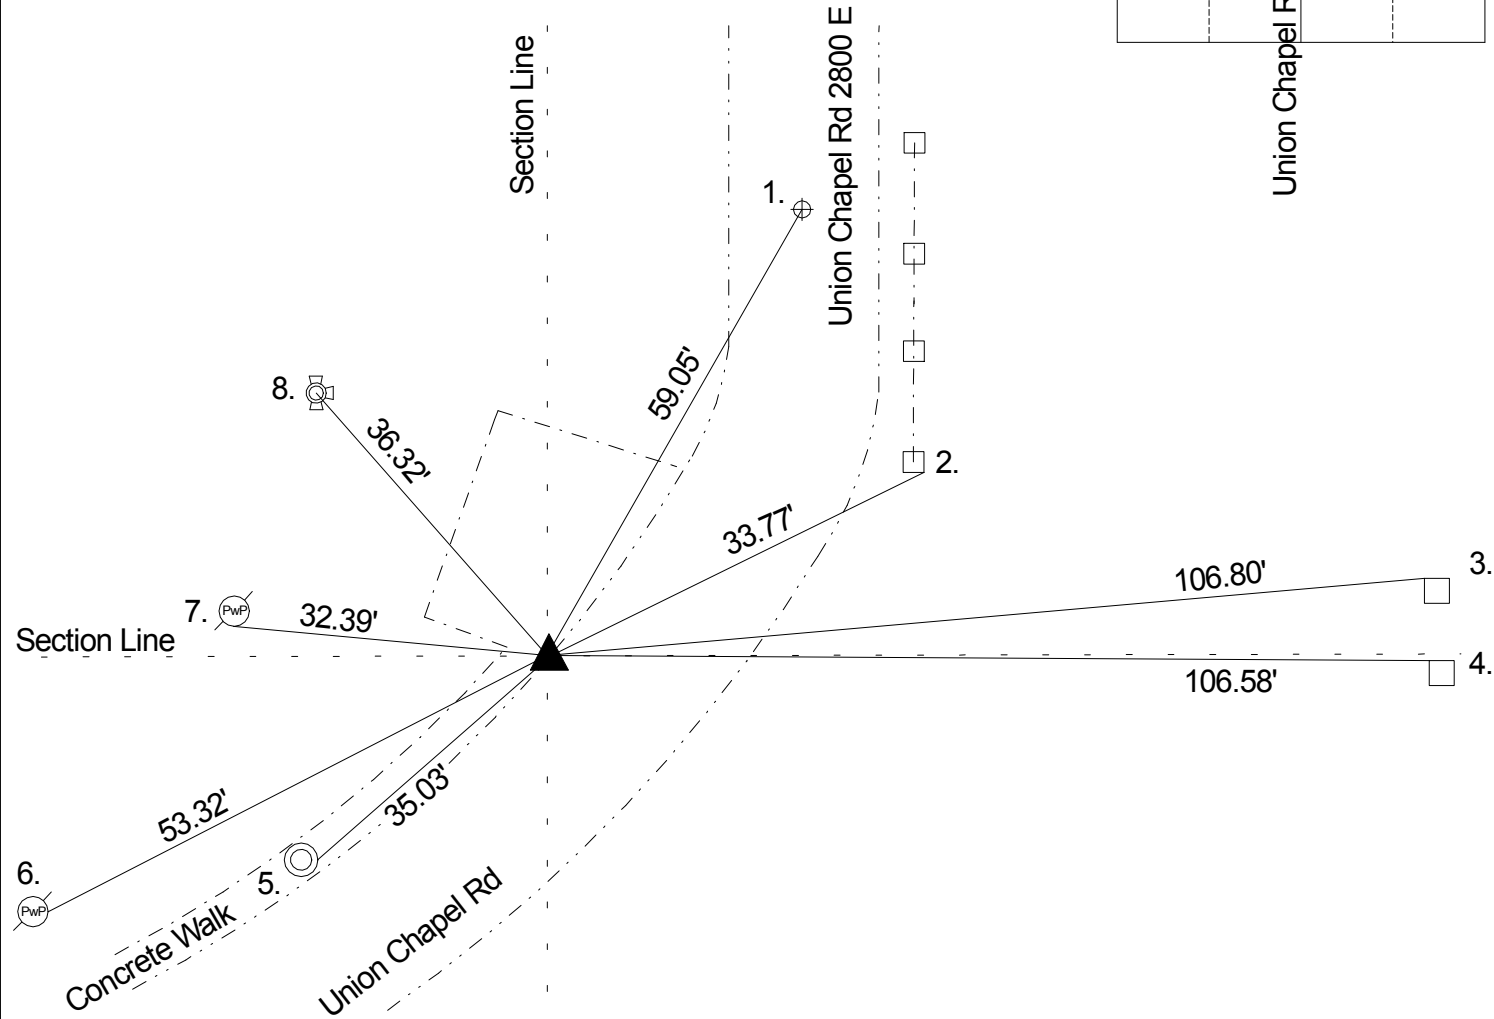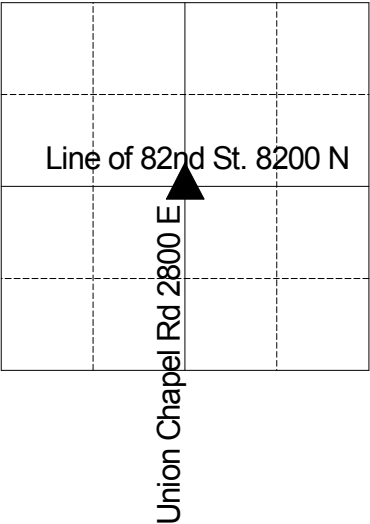

Monroe called an iron pin 3-27-62. Wilcoxen 1-28-76 called the same. Green 6-27-85 called a stone. Wilcoxen 2-11-93 referenced for construction purposes and an American Consulting Engineer capped rebar was found at surface. Excavated 7-30-93 by Wilcoxen. Found capped rebar at surface. Set Harrison. Retied 7-13-99 by Kiste. Retied 9-26-04 by Wilcoxen. Retied 5-4-09 by Wilcoxen.

REF.	DISTANCE	DESCRIPTION
1.	59.05'	INDOT C/L Monument
2.	33.77'	SE brick column perimeter fence of cemetery
3.	106.80'	NW brick column entrance to cemetery
4.	106.58'	NW brick column entrance to cemetery
5.	35.03'	Cut 'x' E sewer manhole rim
6.	53.32'	PK nail E PwP #81-240 12" up
7.	32.39'	PK nail S PwP#7-210 B 12" up
8.	36.32'	Top nut for fire hydrant

THIS CORNER POSITION
REPRESENTS A "TITLE" CORNER
AND MAY NOT NECESSARILY
REPRESENT THE POSITION BASED
ON RECORD CORNERS.